



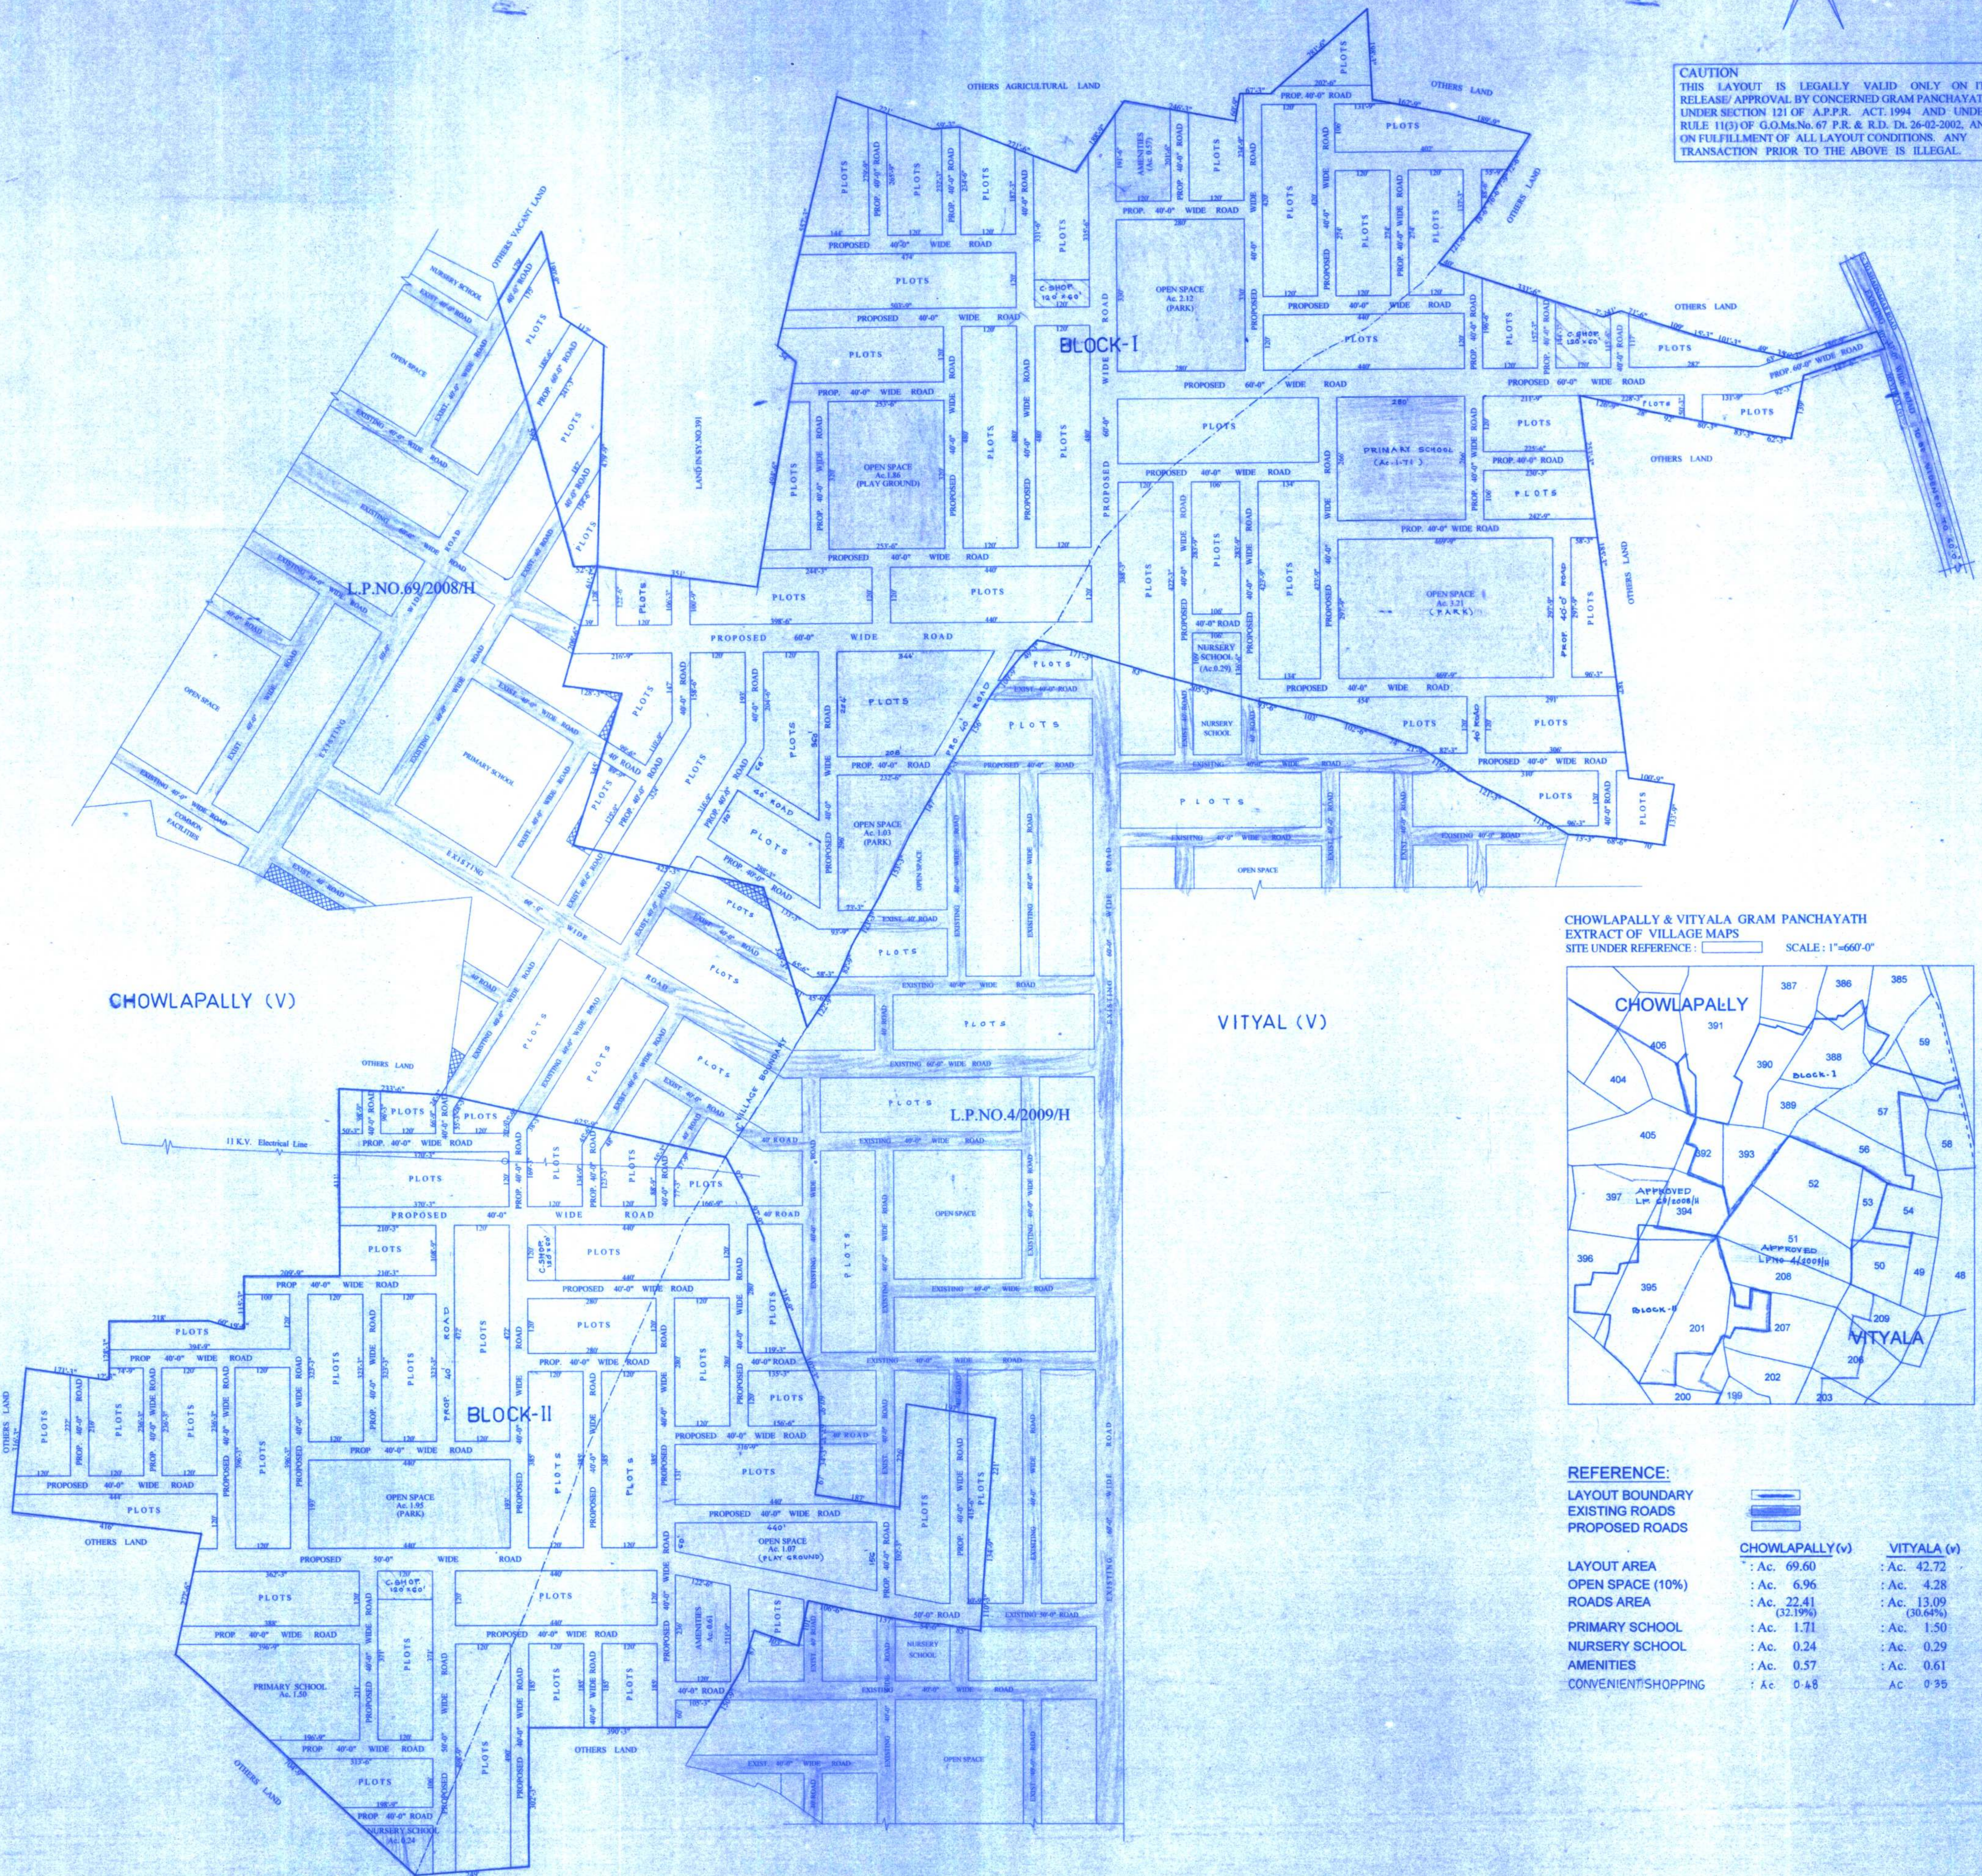

CAUTION
 THIS LAYOUT IS LEGALLY VALID ONLY ON ITS
 RELEASE/ APPROVAL BY CONCERNED GRAM PANCHAYATH
 UNDER SECTION 121 OF A.P.P.R. ACT, 1994 AND UNDER
 RULE 11(3) OF G.O.Ms.No.67 P.R. & R.D. Dt.26-02-2002. AND
 ON FULFILLMENT OF ALL LAYOUT CONDITIONS. ANY
 TRANSACTION PRIOR TO THE ABOVE IS ILLEGAL.



CHOWLAPALLY & VITYALA GRAM PANCHAYATH
 EXTRACT OF VILLAGE MAPS
 SITE UNDER REFERENCE : SCALE : 1"=660'-0"

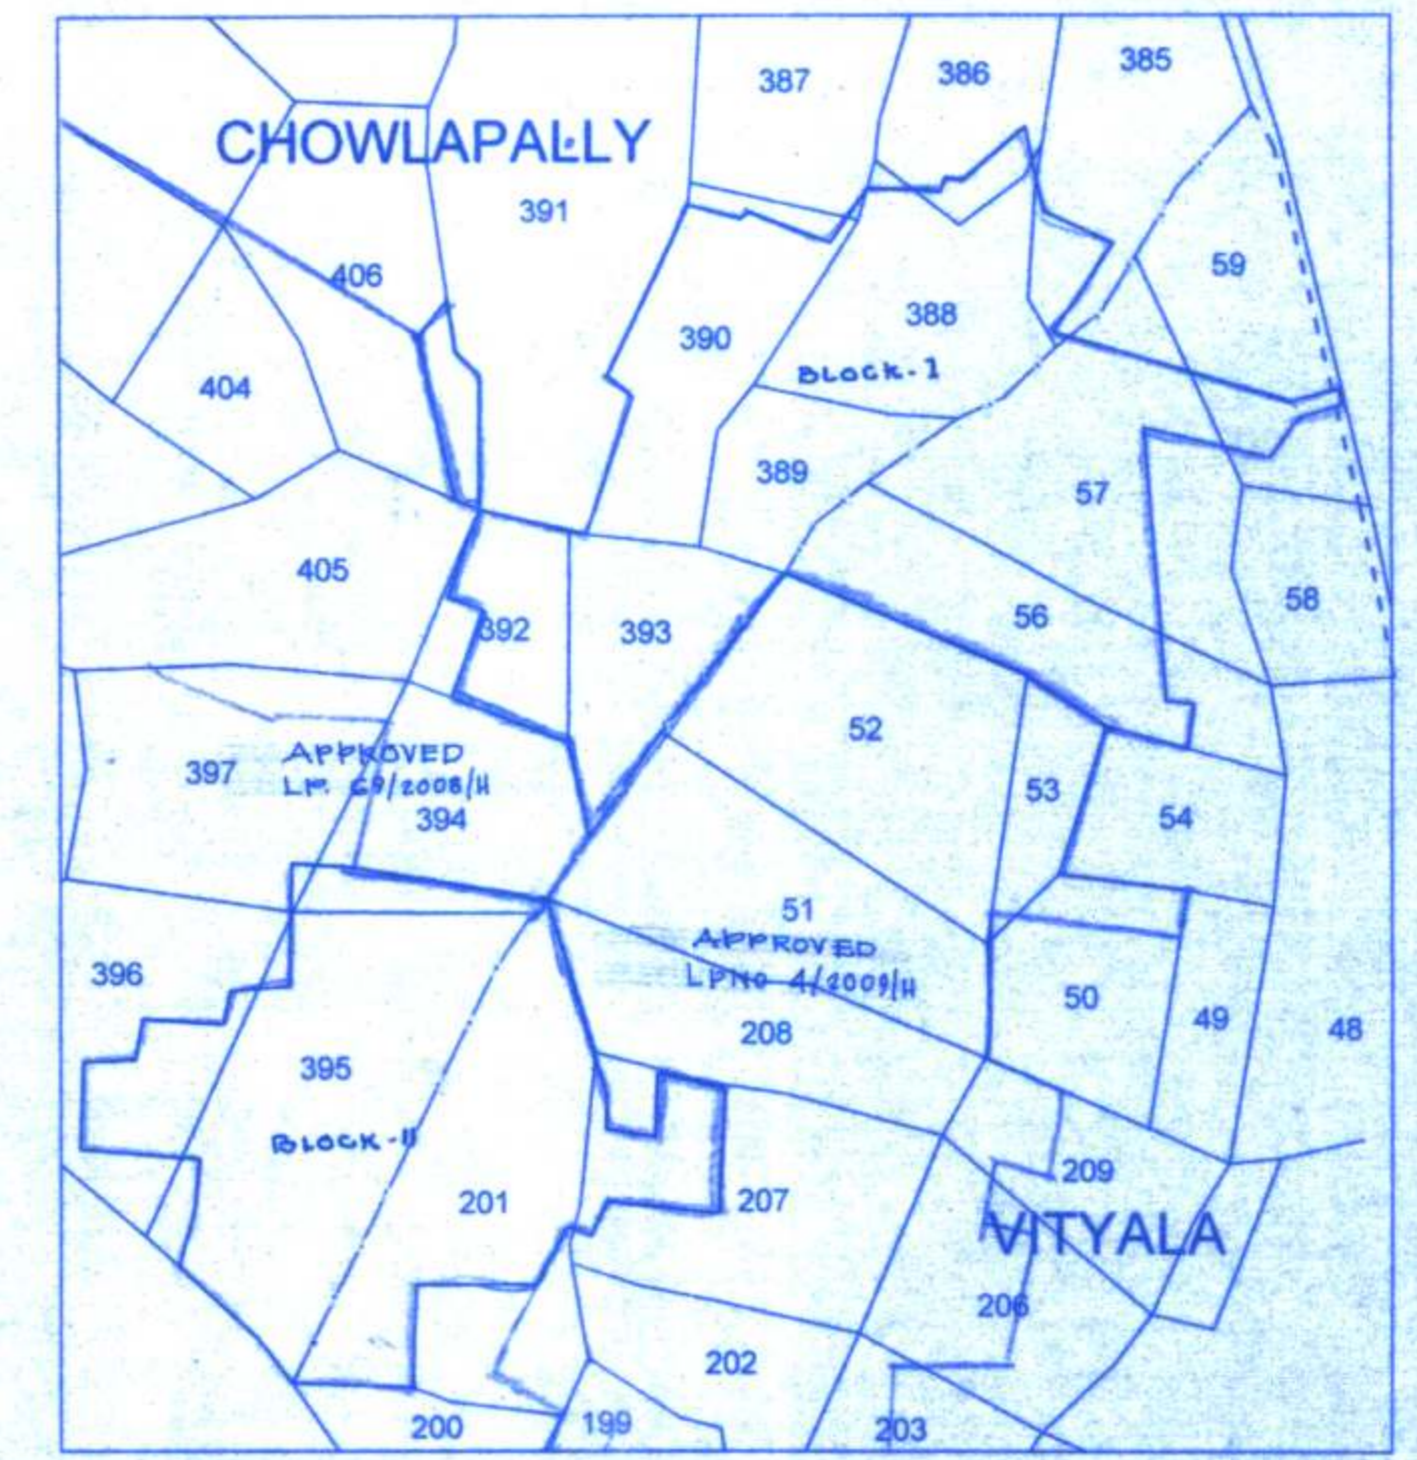

REFERENCE:

LAYOUT BOUNDARY
 EXISTING ROADS
 PROPOSED ROADS



	CHOWLAPALLY (v)	VITYALA (v)
LAYOUT AREA	: Ac. 69.60	: Ac. 42.72
OPEN SPACE (10%)	: Ac. 6.96	: Ac. 4.28
ROADS AREA	: Ac. 22.41 (32.19%)	: Ac. 13.09 (30.64%)
PRIMARY SCHOOL	: Ac. 1.71	: Ac. 1.50
NURSERY SCHOOL	: Ac. 0.24	: Ac. 0.29
AMENITIES	: Ac. 0.57	: Ac. 0.61
CONVENIENT/SHOPPING	: Ac. 0.48	: Ac. 0.95

CHOWLAPALLY & VITYALA GRAM PANCHAYATH
 DRAFT TECHNICAL LAYOUT PATTERN IN SY. Nos. 385/P, 386/P, 387/P,
 388/P, 389, 390, 392, 393, 394/P, 395, 396/P, 397/P & 406/P OF CHOWLAPALLY
 VILLAGE AND Sy. Nos. 56/P, 57/P, 59/P, 201/P & 207/P OF VITYAL VILLAGE,
 FAROOQNAGAR MANDAL, MAHABOBNAGAR DISTRICT.
 SCALE: 1"=132'-0"

 DEPUTY DIRECTOR <small>(CPAC)</small>	 JOINT DIRECTOR (RES)
 SUPERVISOR	 TOWN PLANNING ASSISTANT

B.Arch. P.H.A. DIPLOMA IN T.P.
 DIRECTOR OF TOWN AND COUNTRY PLANNING
 GOVERNMENT OF ANDHRA PRADESH, HYDRABAD.